

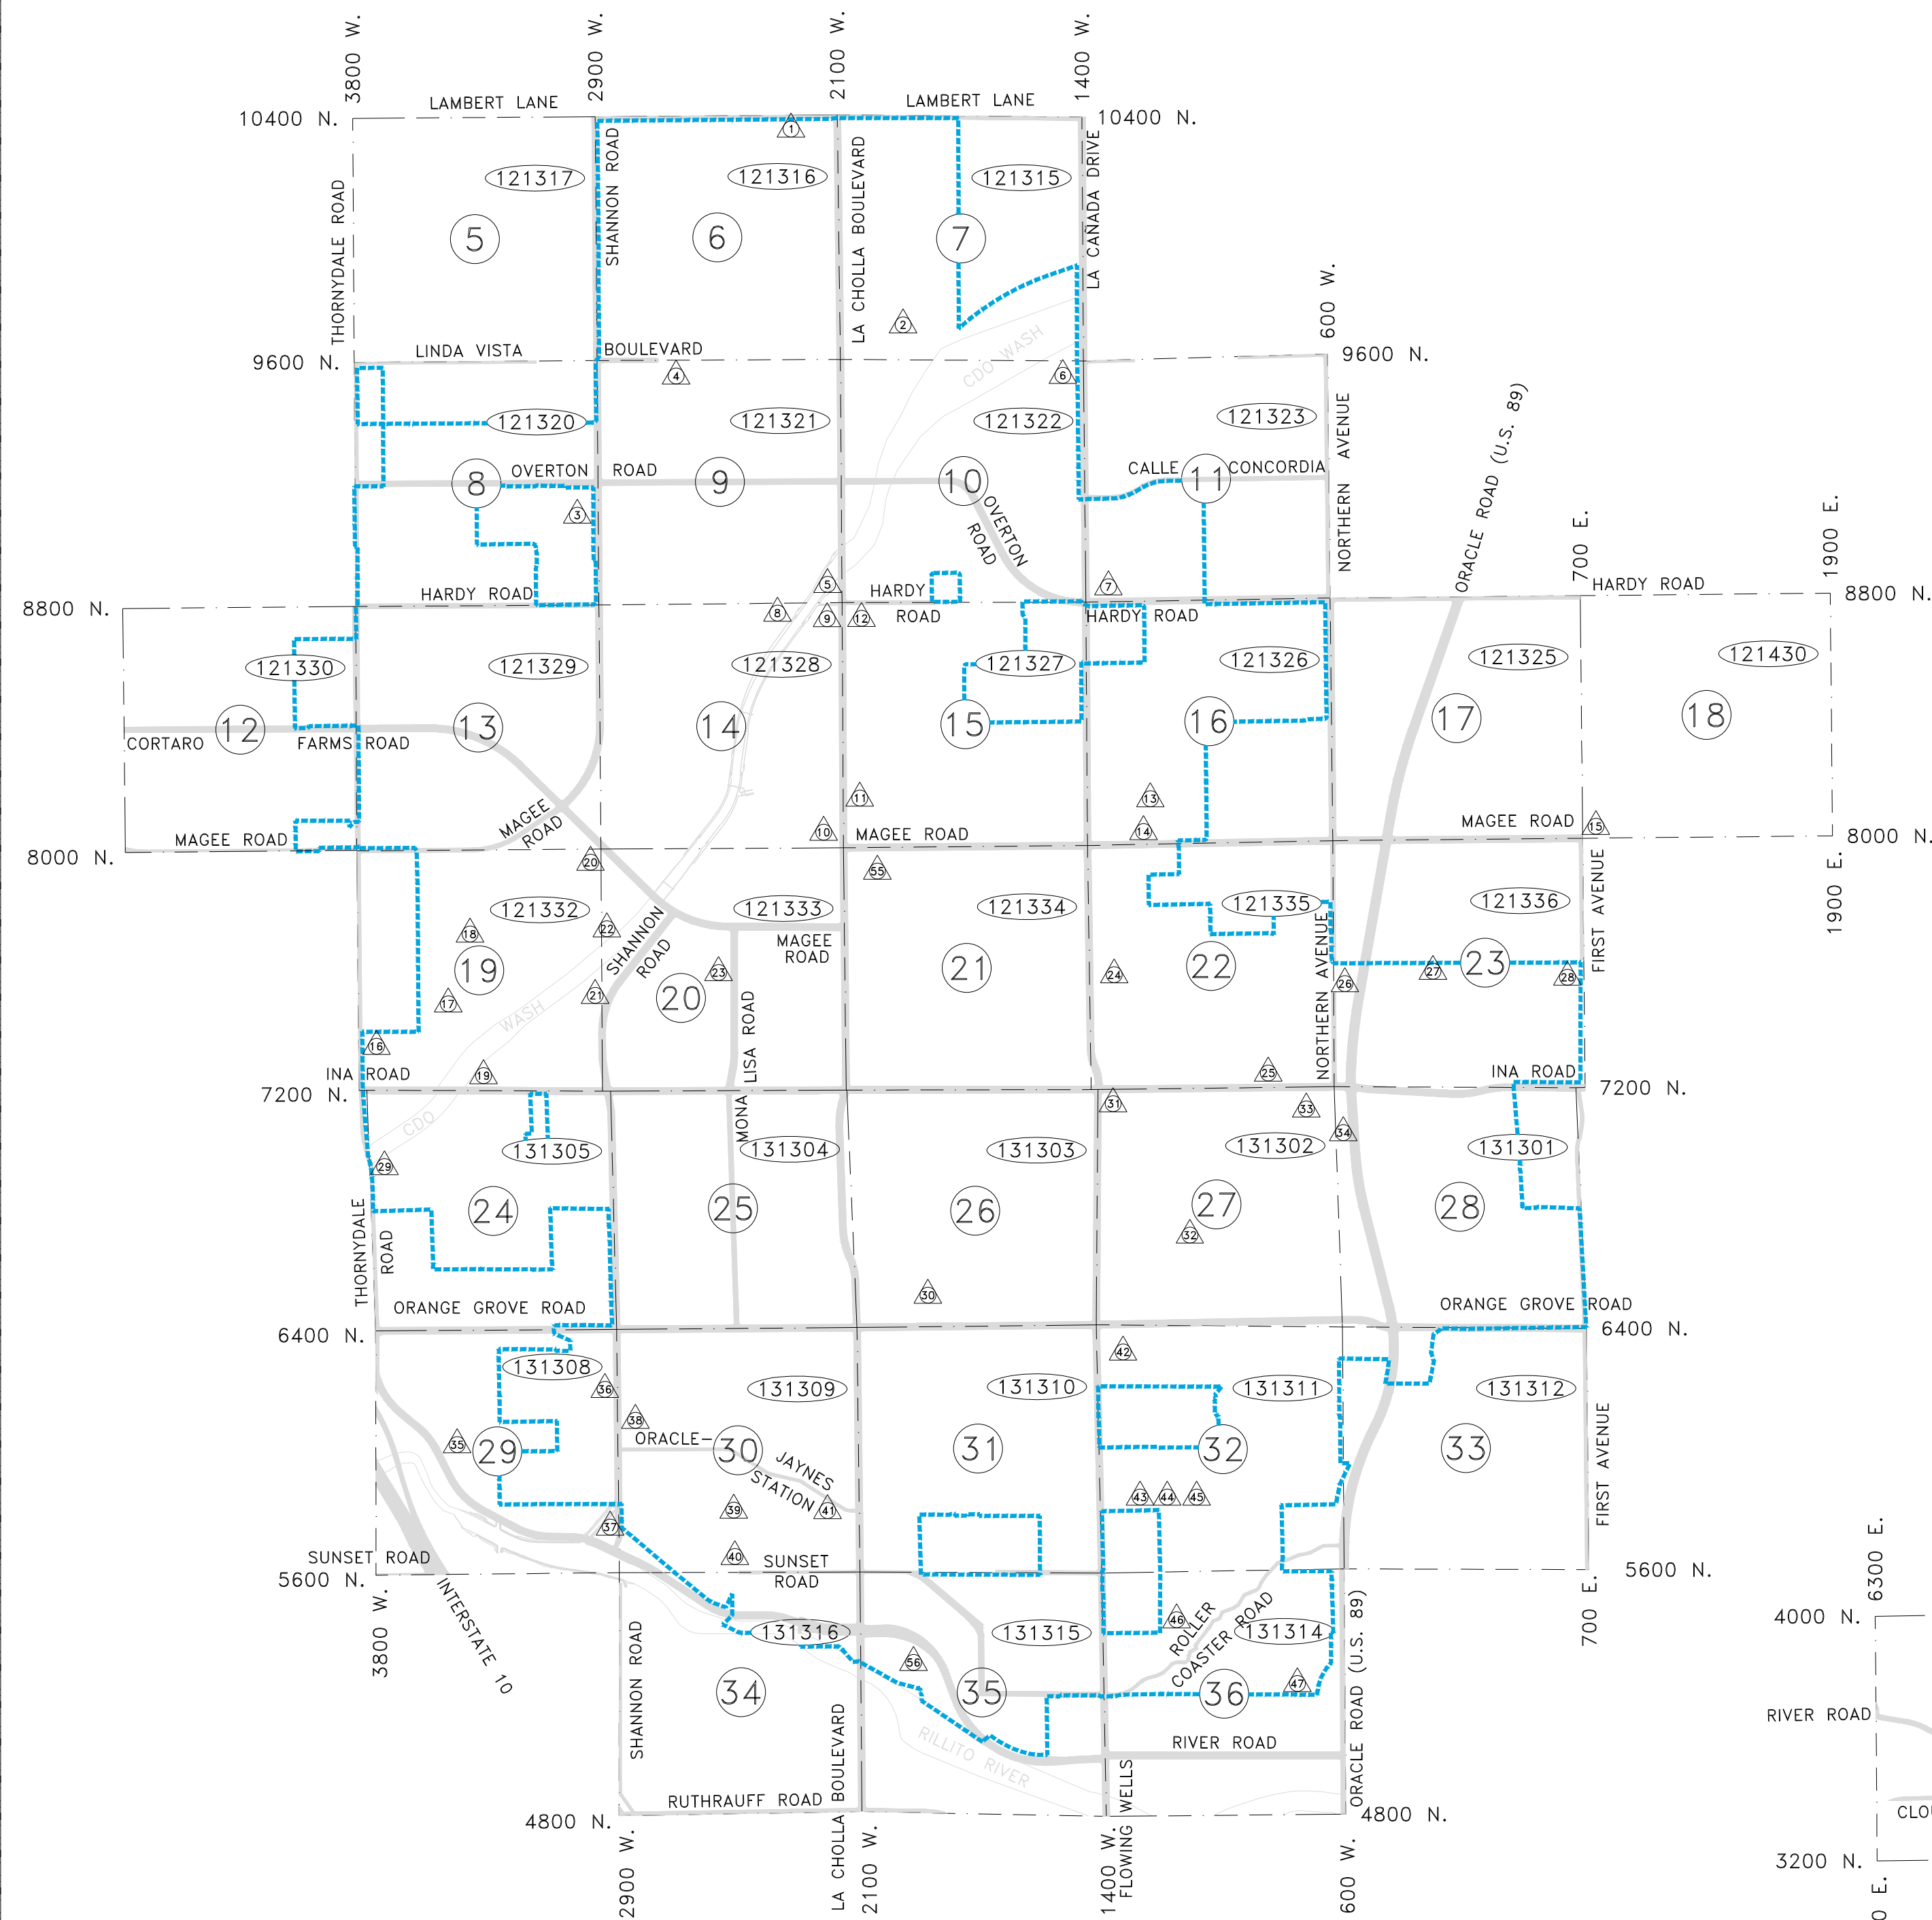


METROPOLITAN DOMESTIC WATER IMPROVEMENT DISTRICT VALVEMAPS

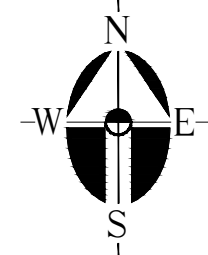

- WELLSITE, RESERVOIR & BOOSTER STATIONS LOCATION & DETAILS
- ▲ LAMBERT WELLSITE / NO DETAIL
 - ▲ STILLER WELLSITE / SHEET 57, DETAIL 3 - T.12 R.13 SEC.15 #7
 - ▲ LOBO WELLSITE / SHEET 57, DETAIL 2 - T.12 R.13 SEC.20 #8
 - ▲ HERB JOHNSON RESERVOIR / SHEET 54, DETAIL 1 - T.12 R.13 SEC.21 #9
 - ▲ TUCSON NATIONAL NORTH WELLSITE / SHEET 56, DETAIL 4 - T.12 R.13 SEC.21 #9
 - ▲ NEW LINDA VISTA WELLSITE / SHEET 58, DETAIL 2 - T.12 R.13 SEC.22 #10
 - ▲ HARDY WELLSITE / SHEET 58, DETAIL 1 - T.12 R.13 SEC.23 #11
 - ▲ TUCSON NATIONAL WEST WELLSITE / SHEET 56, DETAIL 1 - T.12 R.13 SEC.28 #14
 - ▲ TUCSON NATIONAL RESERVOIR / SHEET 56, DETAIL 3 - T.12 R.13 SEC.28 #14
 - ▲ MAGEE-LA CHOLLA WELLSITE / SHEET 58, DETAIL 6 - T.12 R.13 SEC.28 #14
 - ▲ MATTER WELLSITE / NO DETAIL
 - ▲ TUCSON NATIONAL EAST WELLSITE / SHEET 56, DETAIL 2 - T.12 R.13 SEC.27 #15
 - ▲ WANDA WELLSITE / NO DETAIL
 - ▲ NE BOOSTER STATION / SHEET 59, DETAIL 2 - T.12 R.13 SEC.26 #16
 - ▲ NE RESERVOIR / SHEET 59, DETAIL 1 - T.12 R.14 SEC.30 #18
 - ▲ THORNDALE WELLSITE / SHEET 55, DETAIL 4 - T.12 R.13 SEC.32 #19
 - ▲ MARLENE WELLSITE / SHEET 55, DETAIL 3 - T.12 R.13 SEC.32 #19
 - ▲ RASMUSSEN WELLSITE / NO DETAIL
 - ▲ INA-C.O.O. WELLSITE / SHEET 55, DETAIL 2 - T.12 R.13 SEC.32 #19
 - ▲ JENSEN WELLSITE / SHEET 60, DETAIL 3 - T.12 R.13 SEC.32 #19
 - ▲ ALCOTT WELLSITE / NO DETAIL
 - ▲ MEREDITH WELLSITE / NO DETAIL
 - ▲ MONA LISA WELLSITE / SHEET 54, DETAIL 3 - T.12 R.13 SEC.33 #20
 - ▲ CHAPALA WELLSITE / NO DETAIL
 - ▲ BELL WELLSITE / SHEET 57, DETAIL 1 - T.12 R.13 SEC.35 #22
 - ▲ DESERT AIRE BOOSTER STATION / NO DETAIL
 - ▲ CATALINA VILLAGE RESERVOIR / NO DETAIL
 - ▲ BLACKWELL RESERVOIR / SHEET 58, DETAIL 4 - T.12 R.13 SEC.36 #23
 - ▲ HORIZON HILLS WELLSITE / SHEET 60, DETAIL 4 - T.13 R.13 SEC.05 #24
 - ▲ LA COLINA WELLSITE / NO DETAIL
 - ▲ INA/LA CAÑADA WELLSITE / SHEET 60, DETAIL 1 - T.13 R.13 SEC.02 #27
 - ▲ SAN NICOLAS WELLSITE / SHEET 60, DETAIL 2 - T.13 R.13 SEC.02 #27
 - ▲ CASAS ADOBES RESERVOIR / SHEET 59, DETAIL 3 - T.13 R.13 SEC.02 #27
 - ▲ GIACONDA WELLSITE / NO DETAIL
 - ▲ LATTAMORE WELLSITE / SHEET 54, DETAIL 4 - T.13 R.13 SEC.08 #29
 - ▲ WILLOWOOD PARK WELLSITE / NO DETAIL
 - ▲ SOUTH SHANNON WELLSITE / SHEET 57, DETAIL 4 - T.13 R.13 SEC.08 #29
 - ▲ DECONCINI WELLSITE / SHEET 60, DETAIL 5 - T.13 R.13 SEC.09 #30
 - ▲ ESTES WELLSITE / NO DETAIL
 - ▲ MOORE WELLSITE / NO DETAIL
 - ▲ ORACLE-JAYNES WELLSITE / SHEET 54, DETAIL 2 - T.13 R.13 SEC.09 #30
 - ▲ RANCH HOUSE ESTATES WELLSITE / NO DETAIL
 - ▲ LAS PALMAS WEST WELLSITE / NO DETAIL
 - ▲ LAS PALMAS RESERVOIR / NO DETAIL
 - ▲ LAS PALMAS EAST WELLSITE / NO DETAIL
 - ▲ ESCONDIDO WELLSITE / NO DETAIL
 - ▲ CRESTA LOMA WELLSITE / NO DETAIL
 - ▲ METRO-HUB #7 WELLSITE / NO DETAIL
 - ▲ METRO-HUB #3 WELLSITE / NO DETAIL
 - ▲ METRO-HUB RESERVOIR / SHEET 55, DETAIL 1 - T.13 R.15 SEC.28 #40
 - ▲ METRO-HUB #5 WELLSITE / NO DETAIL
 - ▲ METRO-HUB #1 WELLSITE / SHEET 58, DETAIL 5 - T.13 R.15 SEC.32 #41
 - ▲ METRO-HUB #2 WELLSITE / NO DETAIL
 - ▲ METRO-HUB #4 WELLSITE / NO DETAIL
 - ▲ OLD MAGEE TRAIL WELLSITE / SHEET 61, DETAIL 2 - T.12 R.13 SEC.34 #21
 - ▲ RIVERSIDE WELLSITE / SHEET 61, DETAIL 3 - T.13 R.13 SEC.15 #35

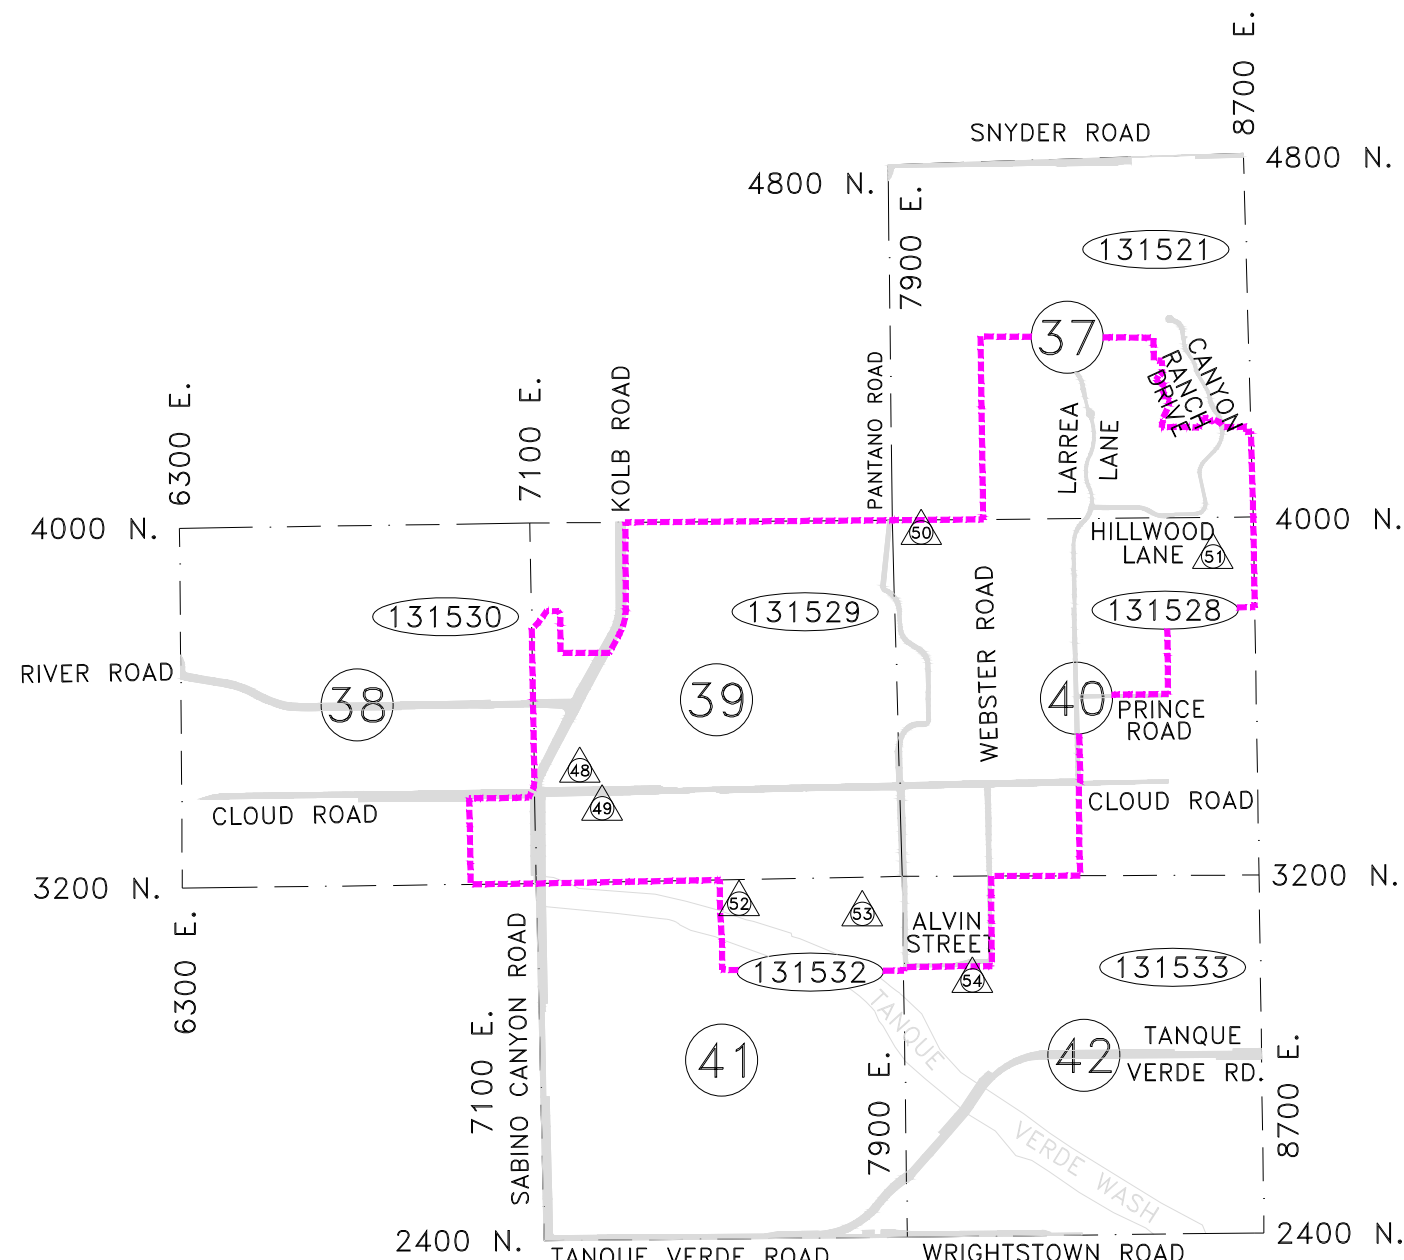

THE INFORMATION CONTAINED IN THESE VALVE MAPS IS THE BEST CURRENTLY AVAILABLE. THE M.D.W.I.D. CANNOT GUARANTEE OR WARRANT THAT THE WATER LINE LOCATIONS AND OR DIMENSIONS SHOWN HEREIN ARE ACCURATELY DEPICTED ON THESE MAPS. THESE MAPS ARE ONLY A GRAPHICAL REPRESENTATION OF THE EXISTING METRO WATER FACILITIES AND SHOULD NOT BE USED AS A DESIGN TOOL. ALL FACILITIES SHOULD BE FIELD VERIFIED PRIOR TO CONSTRUCTION.

Pipe Legend

—	4" & Less Pipe
—	6" Pipe
—	8" Pipe
—	10" & 12" Pipe
—	Larger Than 12" Pipe
—	Tucson Water
—	Oro Valley Water
—	Private Water
—	Abandoned Water

Boundaries

—	MWD-LB	Metro Legal
—	MWD-SB	Metro Service
—	HUB-LB	Hub Legal
—	HUB-SB	Hub Service
—	CFIA	Carlora Farms Impact
—	LCIA	La Cholla Impact
—	OVWC	Oro Valley Water
—	TCL	Tucson City
—	MTC	Marana Town
—	OVTL	Oro Valley Town

Water Line Symbols

○	Inline Valve	○	Butterfly Valve
○	Check Valve	○	Isolation Valve
○	Altitude Valve	○	Isolation Butterfly Valve
○	Fire Hydrant With Valve	○	Fire Hydrant Without Valve
○	Fire Hydrant With Blow-Off Valve	○	Private Fire Hydrant Without Valve
○	Private Fire Hydrant With Valve	○	Pressure Regulator With Bypass
○	Pressure Regulator Without Bypass	○	Drain Valve Assembly
○	Air Release Valve	○	As-Built Waterline Beginning & End
○	Reducer	○	Water Meter W/ Double Hookup
○	Stub Out	○	Corrosion Test Station
○	Water Meter W/ Single Hookup	○	Irrigation Water Meter

Wellsite Symbols

○	Active Well	○	Inactive Well
○	Reservoir	○	Storage Tank and Size
○	Active Booster Pump	○	Inactive Booster Pump
○	Pressure Tank	○	Private Well
○	Abandoned Well	○	Monitor Well
○	Dry Well	○	Sand Separator
○	Surge Tank		

Miscellaneous Symbols

M-YEAR-#	As-Built Plan Number	6" PVC	Water Line Type and Size
Dimension Number	10' U.E.	+	Easements Size and Type
○	Section Corner	3200-N	Address Range Numbers
○	Service Areas Outside Legal Limits	○	Other Water Providers
○	Improvement Impact Areas	?	Not Verified as Correct

Cover Sheet Symbols

#	Map Page Number	▲	MWDID Wellsite Number
T-R-S	Township, Range, Section Number	—	MWDID Legal Boundary
—		—	HUB Legal Boundary

Drawing Name: INDEX SHEET
 Sheet Number: 2
 Updated: 6, 2017
 Setup By: M. MICHAEL
 Scale: N.T.S.